



FRONT ELEVATION
1:50

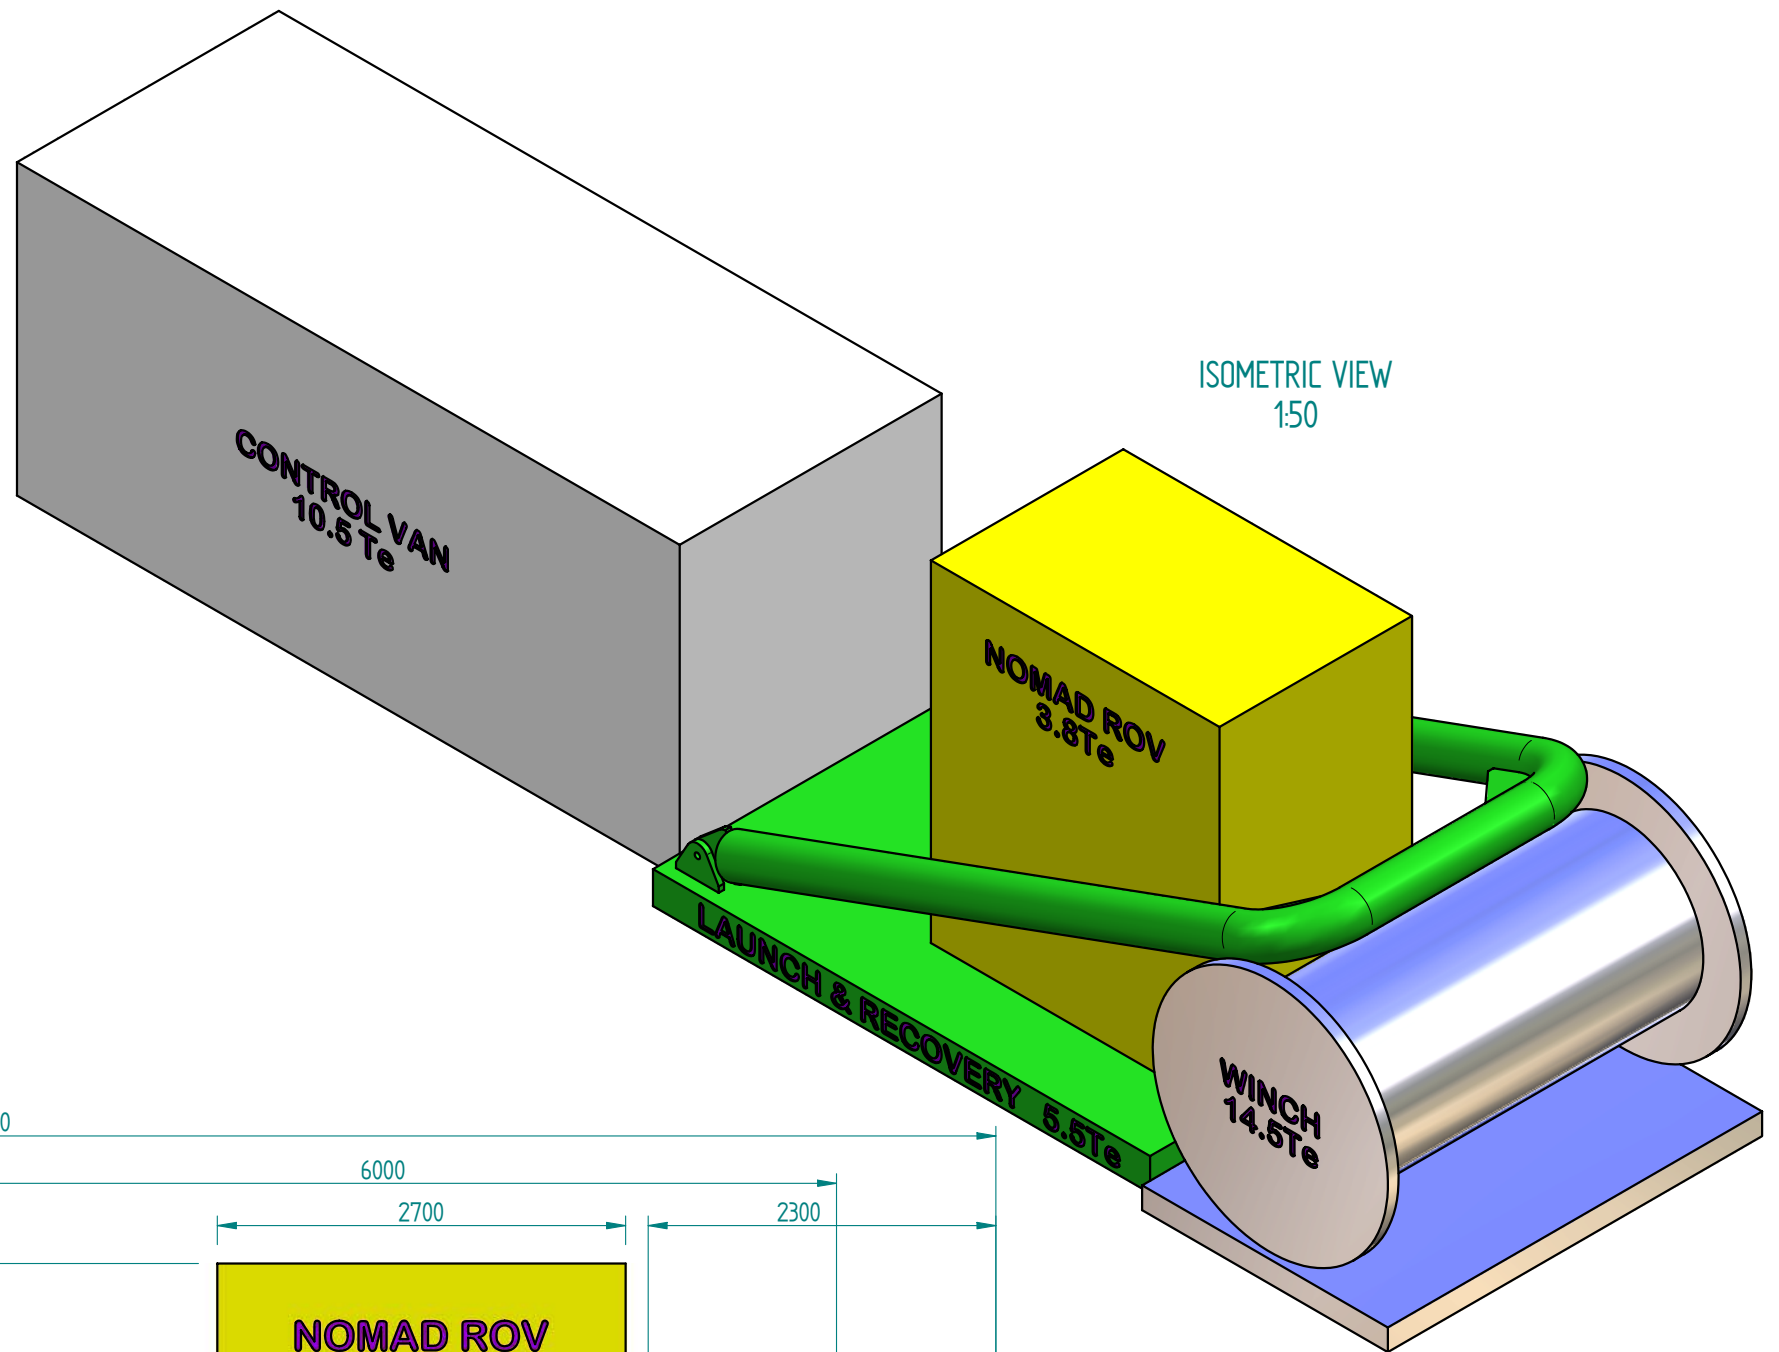

ISOMETRIC VIEW
1:50

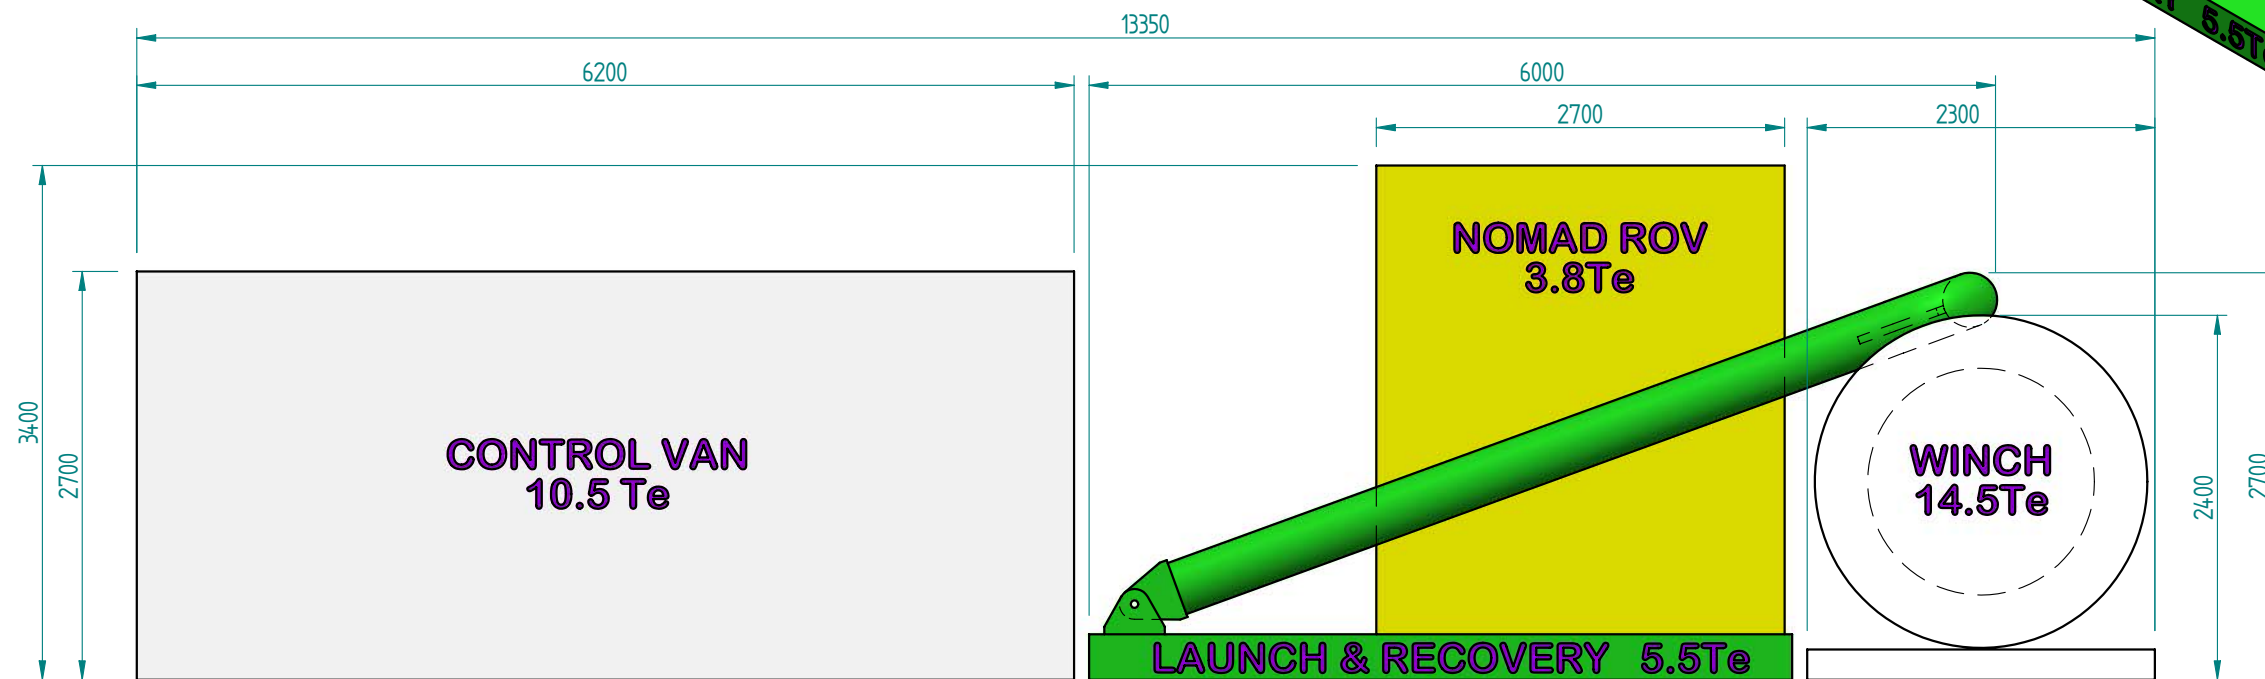

SIDE ELEVATION
1:50

- NOTE:**
1. CONTROL VAN = 10.5 Te
 2. NOMAD ROV = 3.8Te
 3. WINCH = 14.5Te
 4. LARS = 5.5Te
 5. ROV AND CONTROL VAN MUST TRAVEL ON AIR RIDE TRAILOR

COPYRIGHT THIS DRAWING AND ALL INFORMATION SHOWN HERE ON ARE THE EXCLUSIVE PROPERTY OF TOTAL MARINE TECHNOLOGY PTY. LTD. THE RECIPIENT AGREES NOT TO REPRODUCE THE DRAWING, TO RETURN IT ON REQUEST, AND THAT NO DISCLOSURE OF THE DRAWING OR THE INFORMATION SHOWN HERE ON WILL BE MADE TO A THIRD PARTY WITHOUT PRIOR WRITTEN CONSENT FROM TOTAL MARINE TECHNOLOGY PTY. LTD.								DRAWN: C. Adams. 31/05/05 CHECKED: G. Angove. 10/06/05 APPROVED: SIGNATURE DATE		CLIENT/PROJECT TOTAL MARINE TECHNOLOGY PTY LTD	
				B 10/06/05 ISSUED FOR REVIEW CA		CA GA		ALL DIMENSIONS IN mm U.N.O.		TITLE NOMAD 5 ROV SHIPPING AND TRANSPORTATION PROPOSED LAYOUT	
DRAWING NUMBER				REFERENCE DRAWING TITLE		No DATE		REVISION		SCALE 1:50	
A 31/05/05 ISSUED FOR REVIEW								DRAWING NUMBER		SHEET 1 OF 1	
								TMT-NMD5-0002		REV. B	

Total Marine Technology Pty Ltd
32 Poletti Road, Jandakot. W.A. 6164
PHONE: (618) 9414 8511 FAX: (618) 9414 8522
E-MAIL: mail@tmtrrov.com.au