
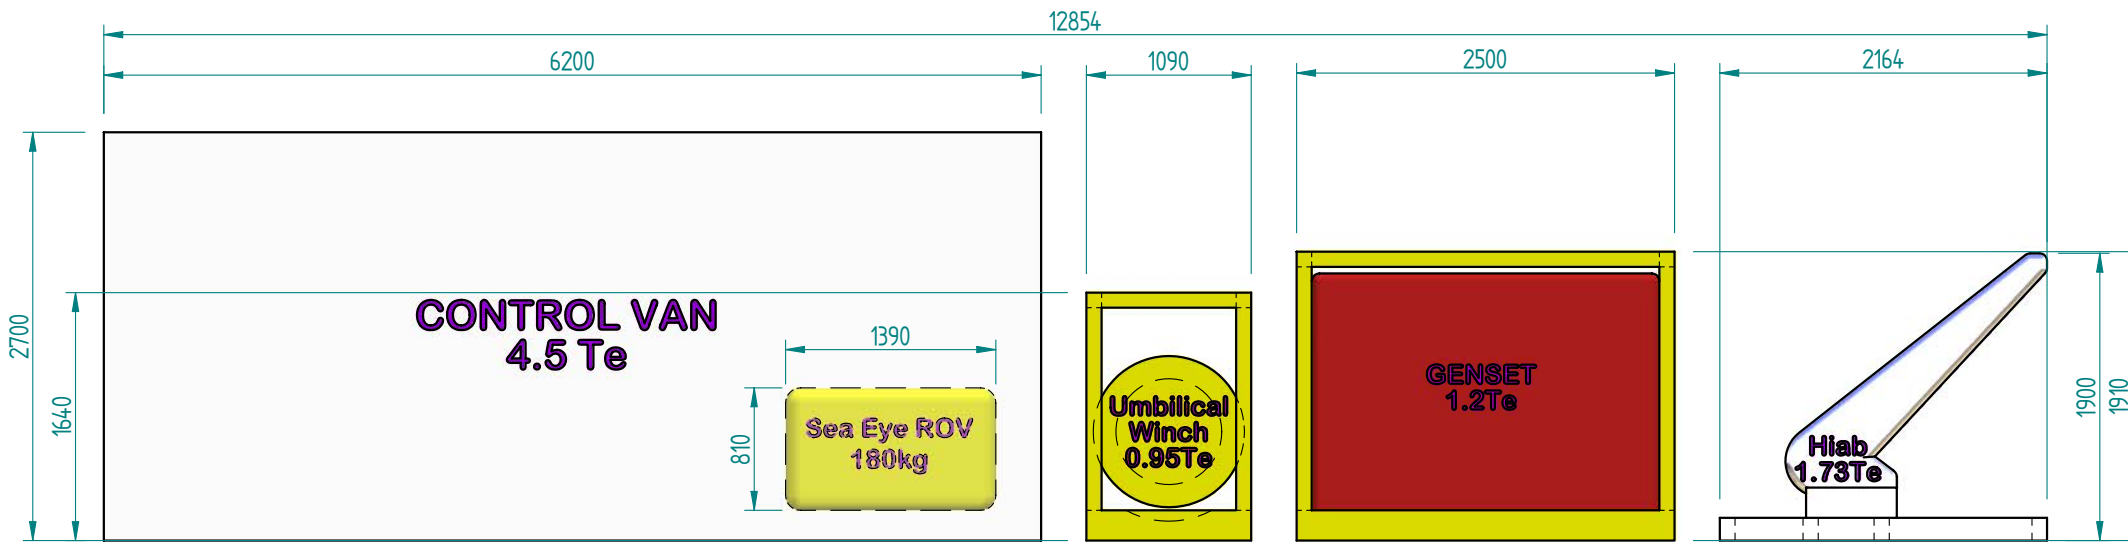


FRONT ELEVATION
1:50

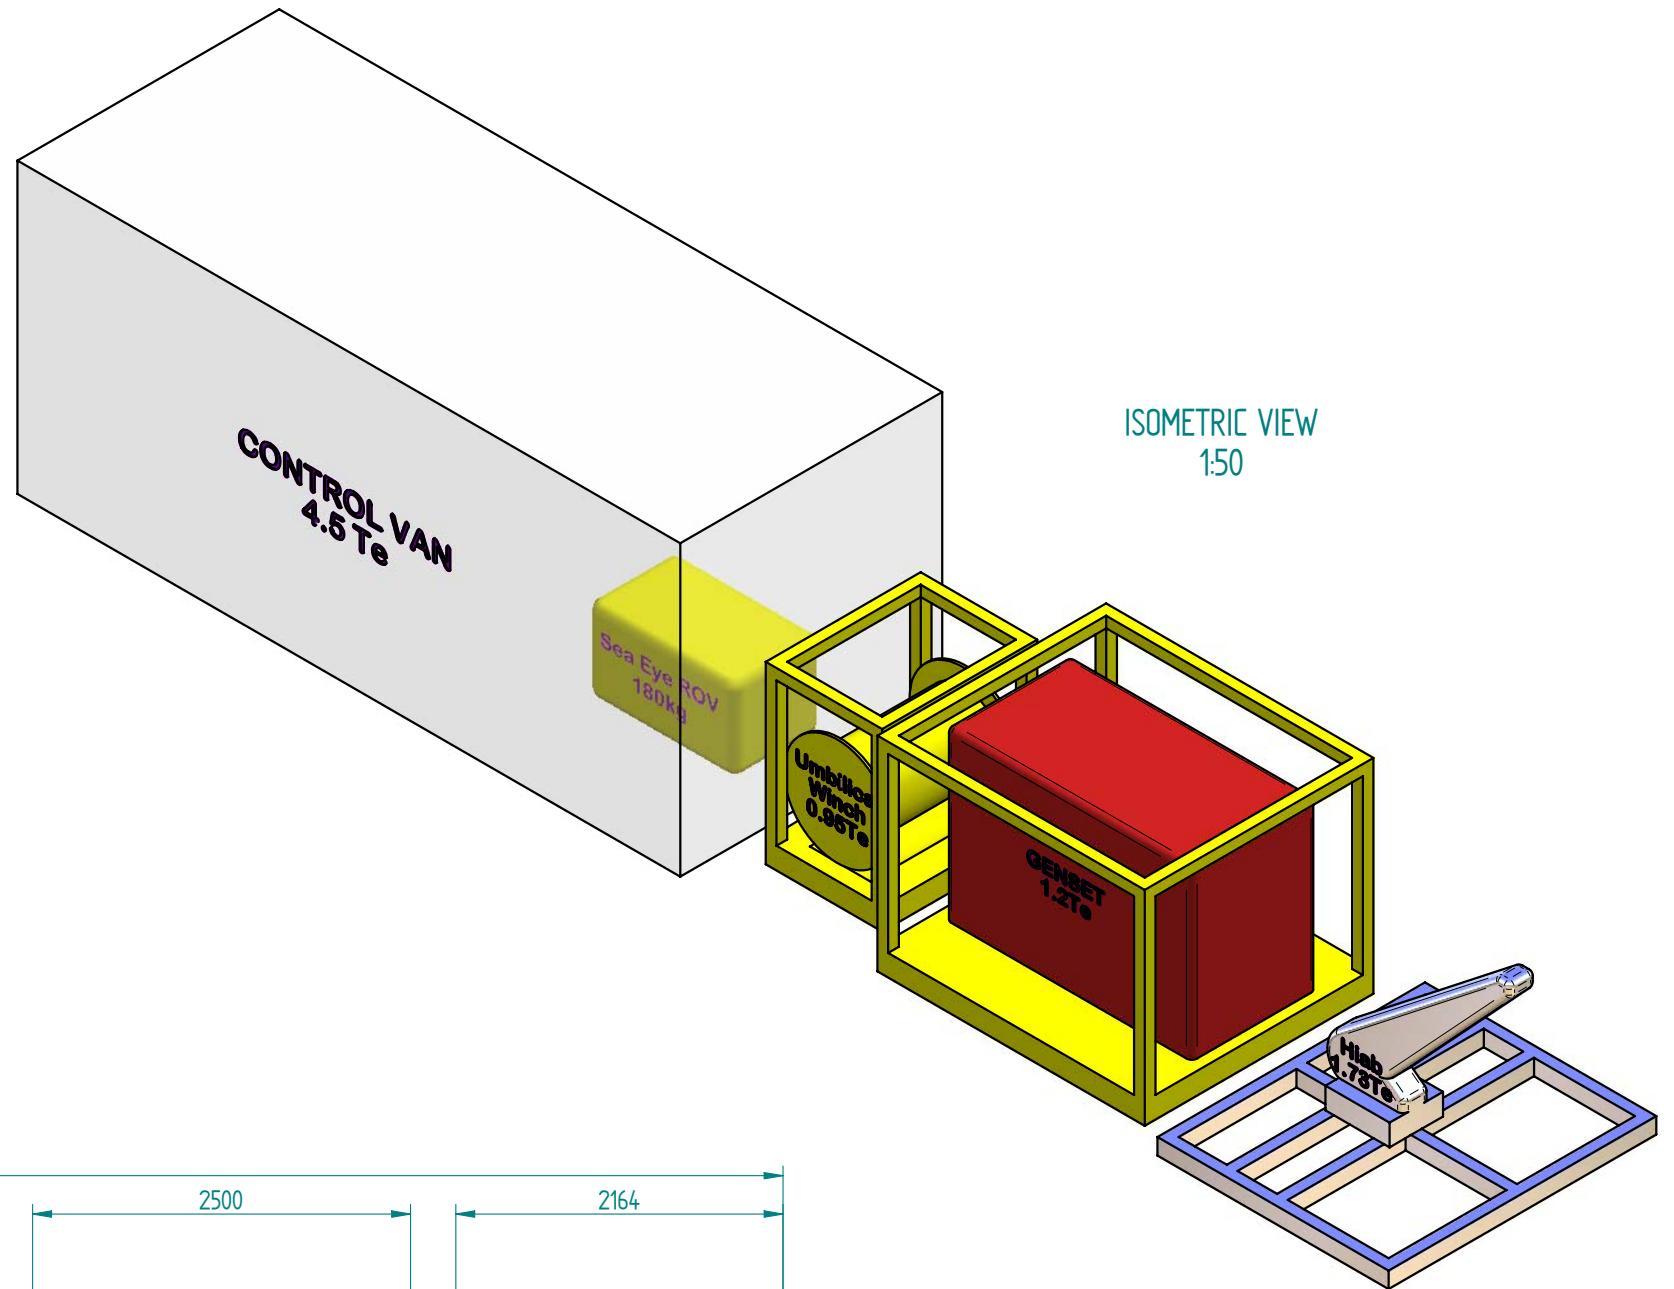

SIDE ELEVATION
1:50

- NOTE:
- CONTROL VAN = 4.46 Te
 - SEA EYE ROV = 0.18Te
 - WINCH = 0.94Te
 - HIAB = 1.74Te
 - GENSET = 1.19Te
 - ROV TRAVELS IN CONTROL VAN.
 - ROV AND CONTROL VAN MUST TRAVEL ON AIR RIDE TRAILOR

COPYRIGHT
THIS DRAWING AND ALL INFORMATION SHOWN HERE ON ARE THE EXCLUSIVE PROPERTY OF TOTAL MARINE TECHNOLOGY PTY. LTD. THE RECIPIENT AGREES NOT TO REPRODUCE THE DRAWING, TO RETURN IT ON REQUEST, AND THAT NO DISCLOSURE OF THE DRAWING OR THE INFORMATION SHOWN HERE ON WILL BE MADE TO A THIRD PARTY WITHOUT PRIOR WRITTEN CONSENT FROM TOTAL MARINE TECHNOLOGY PTY. LTD.

DRAWING NUMBER	REFERENCE DRAWING TITLE	No	DATE	REVISION	DRN	CHK	APP
		B	10/06/05	ISSUED FOR REVIEW		CA	
		A	31/05/05	ISSUED FOR REVIEW		CA	GA

DRAWN:	C. Adams.	31/05/05
CHECKED:	G. Angove.	10/06/05
APPROVED:		
	SIGNATURE	DATE

Total Marine Technology Pty Ltd
AUSTRALIA
32 Poletti Road, Jandakot. W.A. 6164
PHONE: (618) 9414 8511 FAX: (618) 9414 8522
E-MAIL: mail@tmtrrov.com.au

CLIENT/PROJECT			
TOTAL MARINE TECHNOLOGY PTY LTD			
TITLE			
SEA EYE SURVEYOR ROV SHIPPING AND TRANSPORTATION PROPOSED LAYOUT			
SCALE	SHEET	DRAWING NUMBER	REV.
1:50	A3	1 OF 1	TMT-SES-0001 B